
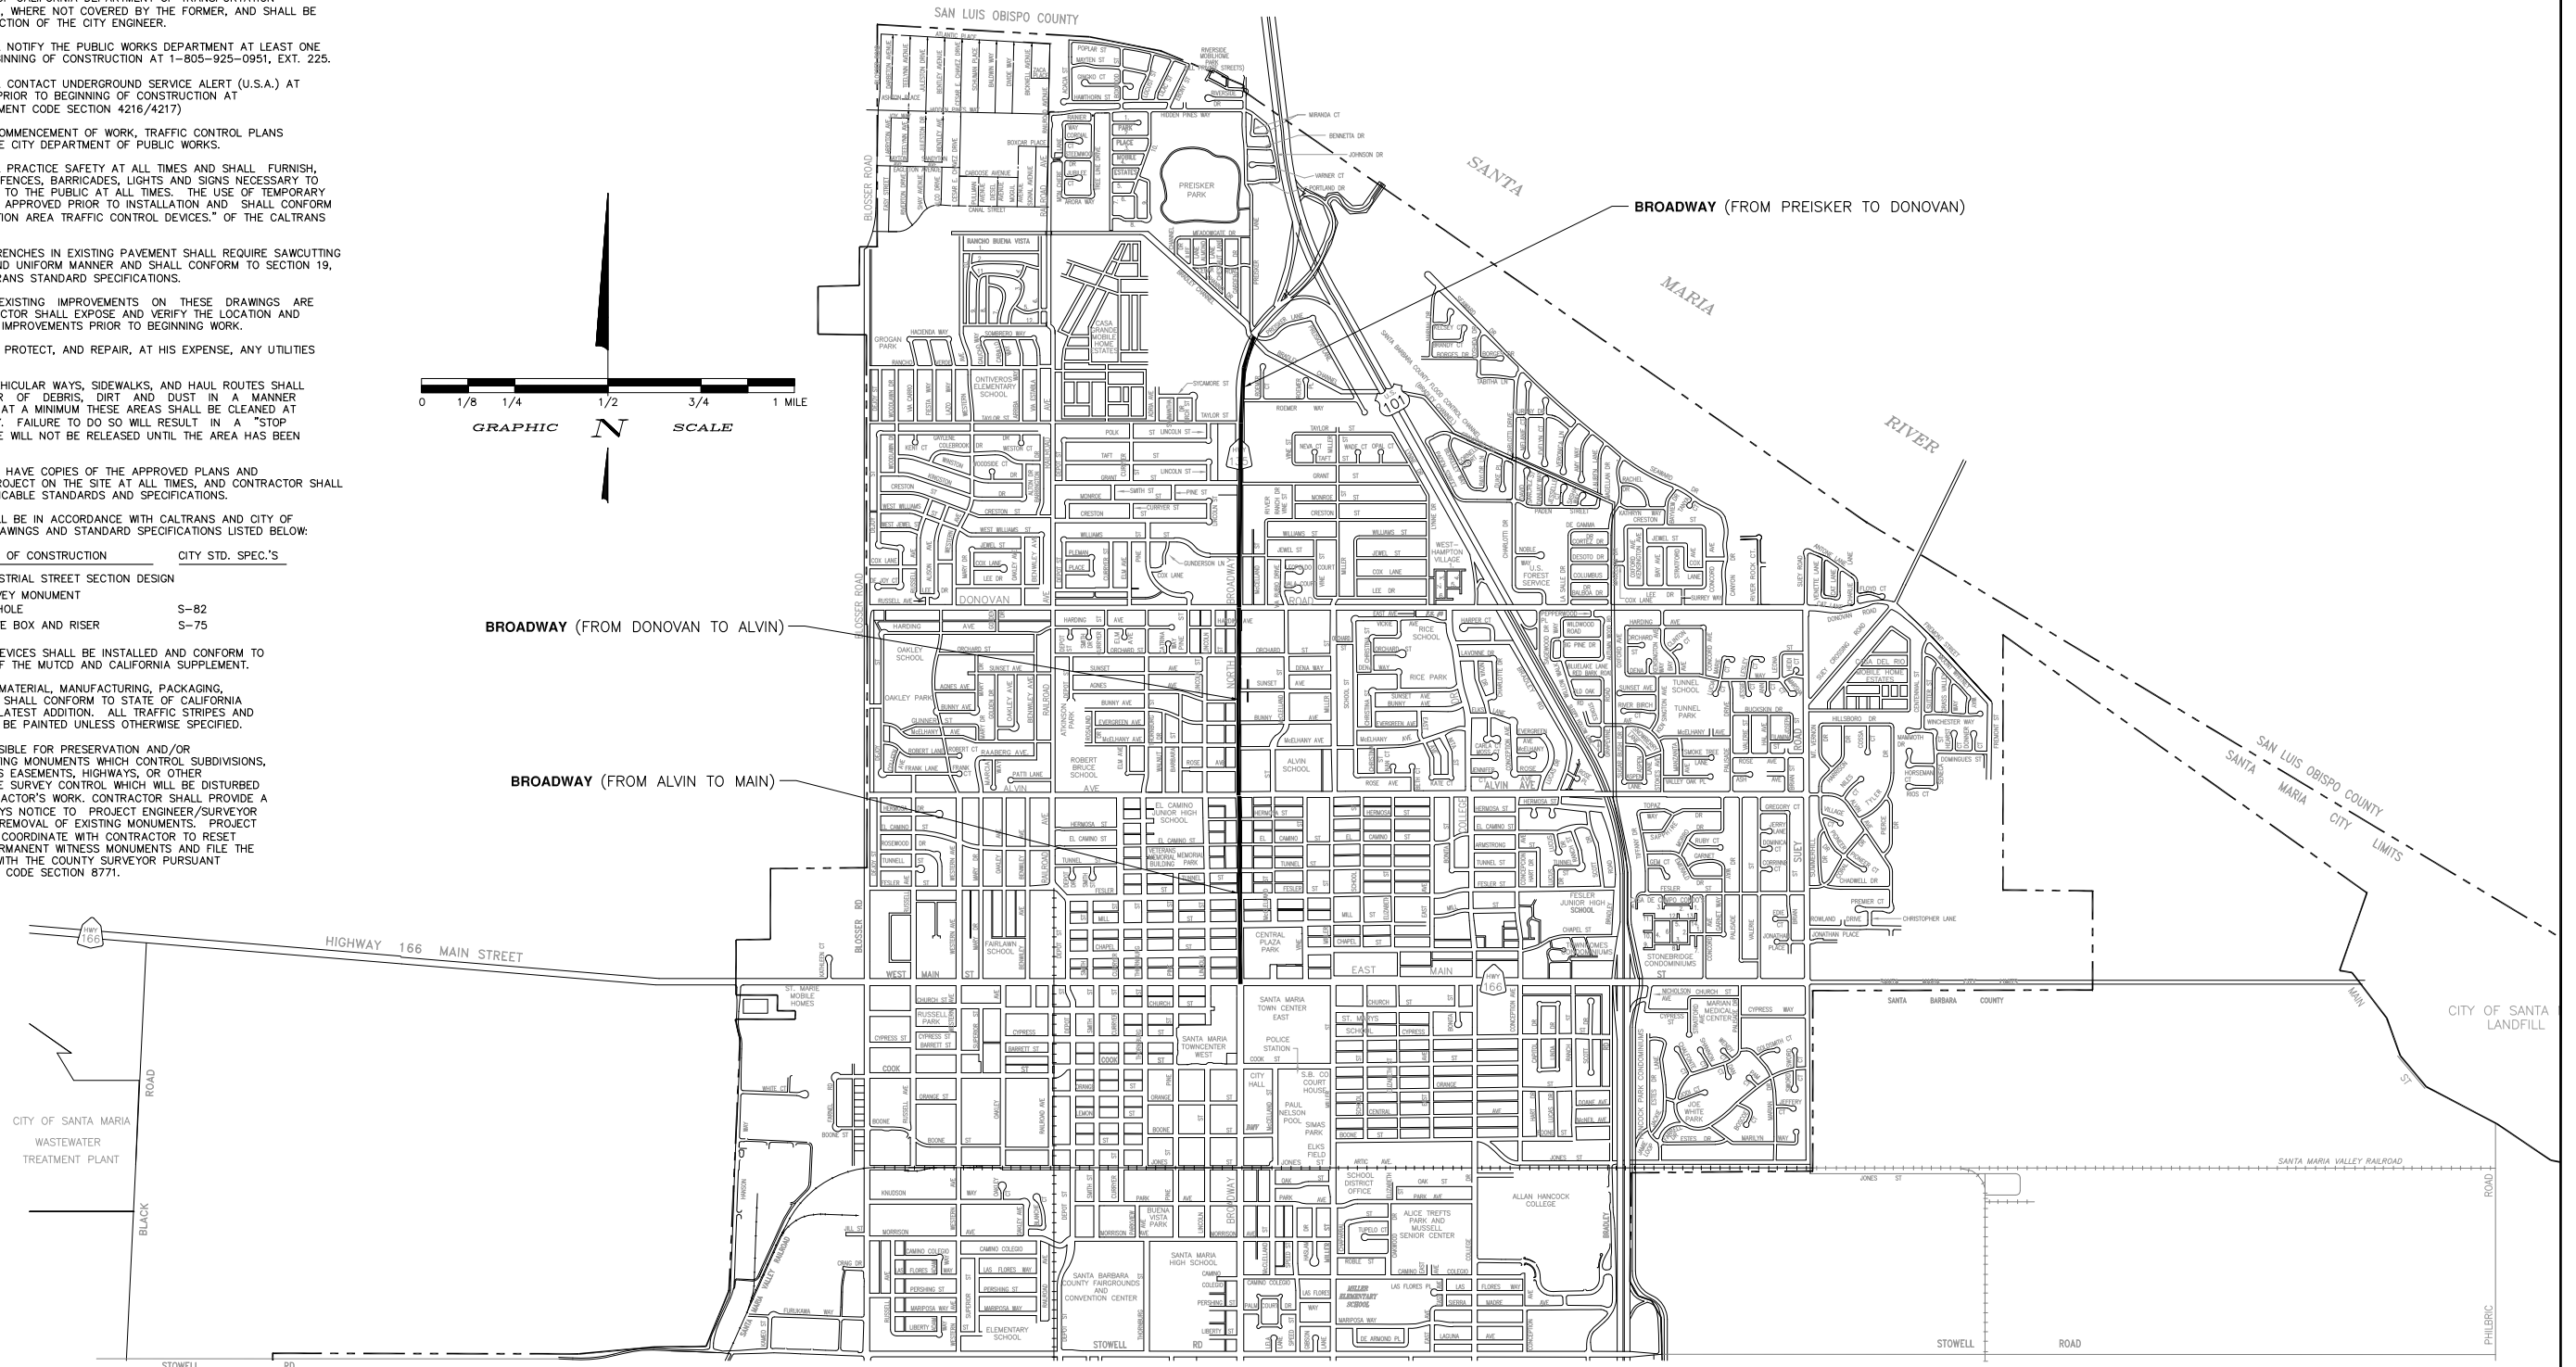


CONCRETE STREET IMPROVEMENTS BROADWAY (PREISKER TO MAIN) BID No. 2010/06

GENERAL NOTES

- ALL WORK SHALL BE DONE IN ACCORDANCE WITH THE STANDARD SPECIFICATIONS AND PLANS OF THE CITY OF SANTA MARIA, AND THE STANDARD SPECIFICATIONS AND PLANS OF THE STATE OF CALIFORNIA DEPARTMENT OF TRANSPORTATION (CALTRANS), LATEST EDITION, WHERE NOT COVERED BY THE FORMER, AND SHALL BE COMPLETED TO THE SATISFACTION OF THE CITY ENGINEER.
- THE CONTRACTOR SHALL NOTIFY THE PUBLIC WORKS DEPARTMENT AT LEAST ONE WORKING DAY PRIOR TO BEGINNING OF CONSTRUCTION AT 1-805-925-0951, EXT. 225.
- THE CONTRACTOR SHALL CONTACT UNDERGROUND SERVICE ALERT (U.S.A.) AT LEAST TWO WORKING DAYS PRIOR TO BEGINNING OF CONSTRUCTION AT 1-800-227-2600. (GOVERNMENT CODE SECTION 4216/4217)
- TWO WEEKS PRIOR TO COMMENCEMENT OF WORK, TRAFFIC CONTROL PLANS SHALL BE SUBMITTED TO THE CITY DEPARTMENT OF PUBLIC WORKS.
- THE CONTRACTOR SHALL PRACTICE SAFETY AT ALL TIMES AND SHALL FURNISH, ERECT AND MAINTAIN SUCH FENCES, BARRICADES, LIGHTS AND SIGNS NECESSARY TO GIVE ADEQUATE PROTECTION TO THE PUBLIC AT ALL TIMES. THE USE OF TEMPORARY TRAFFIC CONTROL SHALL BE APPROVED PRIOR TO INSTALLATION AND SHALL CONFORM TO SECTION 12, "CONSTRUCTION AREA TRAFFIC CONTROL DEVICES," OF THE CALTRANS STANDARD SPECIFICATIONS.
- ALL EXCAVATIONS OR TRENCHES IN EXISTING PAVEMENT SHALL REQUIRE SAWCUTTING OF PAVEMENT IN A NEAT AND UNIFORM MANNER AND SHALL CONFORM TO SECTION 19, "EARTHWORK" OF THE CALTRANS STANDARD SPECIFICATIONS.
- INFORMATION SHOWN AS EXISTING IMPROVEMENTS ON THESE DRAWINGS ARE APPROXIMATE. THE CONTRACTOR SHALL EXPOSE AND VERIFY THE LOCATION AND ELEVATION OF ALL EXISTING IMPROVEMENTS PRIOR TO BEGINNING WORK.
- CONTRACTOR TO LOCATE, PROTECT, AND REPAIR, AT HIS EXPENSE, ANY UTILITIES DAMAGED BY HIS FORCES.
- ALL STREETS, ALLEYS, VEHICULAR WAYS, SIDEWALKS, AND HAUL ROUTES SHALL BE KEPT CLEAN AND CLEAR OF DEBRIS, DIRT AND DUST IN A MANNER ACCEPTABLE TO THE CITY. AT A MINIMUM THESE AREAS SHALL BE CLEANED AT THE END OF EACH WORKDAY. FAILURE TO DO SO WILL RESULT IN A "STOP WORK" NOTICE. SAID NOTICE WILL NOT BE RELEASED UNTIL THE AREA HAS BEEN ADEQUATELY CLEANED.
- THE CONTRACTOR SHALL HAVE COPIES OF THE APPROVED PLANS AND SPECIFICATIONS FOR THIS PROJECT ON THE SITE AT ALL TIMES, AND CONTRACTOR SHALL BE FAMILIAR WITH ALL APPLICABLE STANDARDS AND SPECIFICATIONS.
- ALL CONSTRUCTION SHALL BE IN ACCORDANCE WITH CALTRANS AND CITY OF SANTA MARIA STANDARD DRAWINGS AND STANDARD SPECIFICATIONS LISTED BELOW:

| DRAWING NO. | TYPE OF CONSTRUCTION | CITY STD. SPEC.'S |
|-------------|----------------------------------|-------------------|
| RD-23A | INDUSTRIAL STREET SECTION DESIGN | |
| RD-35A | SURVEY MONUMENT | |
| SS-10B | MANHOLE | S-82 |
| WA-21B | VALVE BOX AND RISER | S-75 |
- ALL TRAFFIC CONTROL DEVICES SHALL BE INSTALLED AND CONFORM TO THE LATEST EDITIONS OF THE MUTCD AND CALIFORNIA SUPPLEMENT.
- PAVEMENT DELINEATION MATERIAL, MANUFACTURING, PACKAGING, LABELING, AND APPLICATION SHALL CONFORM TO STATE OF CALIFORNIA STANDARD SPECIFICATIONS, LATEST ADDITION. ALL TRAFFIC STRIPES AND PAVEMENT MARKINGS SHALL BE PAINTED UNLESS OTHERWISE SPECIFIED.
- CONTRACTOR IS RESPONSIBLE FOR PRESERVATION AND/OR PERPETUATION OF ALL EXISTING MONUMENTS WHICH CONTROL SUBDIVISIONS, TRACT BOUNDARIES, STREETS EASEMENTS, HIGHWAYS, OR OTHER RIGHTS-OF-WAY OR PROVIDE SURVEY CONTROL WHICH WILL BE DISTURBED OR REMOVED DUE TO CONTRACTOR'S WORK. CONTRACTOR SHALL PROVIDE A MINIMUM OF 10 WORKING DAYS NOTICE TO PROJECT ENGINEER/SURVEYOR PRIOR TO DISTURBANCE OR REMOVAL OF EXISTING MONUMENTS. PROJECT ENGINEER/SURVEYOR SHALL COORDINATE WITH CONTRACTOR TO RESET MONUMENTS OR PROVIDE PERMANENT WITNESS MONUMENTS AND FILE THE REQUIRED DOCUMENTATION WITH THE COUNTY SURVEYOR PURSUANT BUSINESS AND PROFESSIONS CODE SECTION 8771.

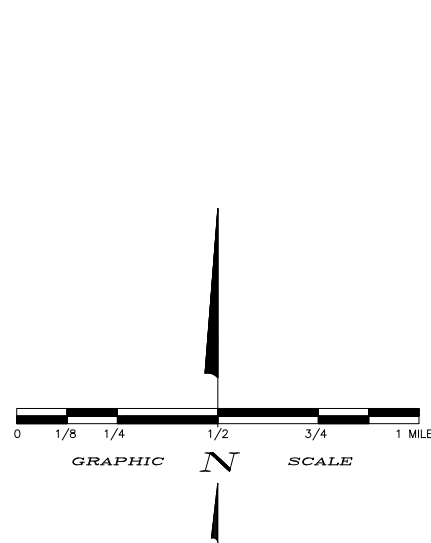


A SITE MAP - SOUTH OF STOWELL OVERLAY
SCALE: NONE

SHEET INDEX


| | |
|---------|-----------------------------------|
| SHEET 1 | NORTH OF STOWELL OVERLAY SITE MAP |
| SHEET 2 | TYPICAL ROADWAY SECTIONS |

| LETTER | DATE | BY | APPROVED | REVISION |
|--------|------|----|----------|----------|
| D | | | | |
| C | | | | |
| B | | | | |
| A | | | | |

| | | | |
|---|------|----------|-------------------------------------------|
| CITY OF SANTA MARIA DEPARTMENT OF PUBLIC WORKS | | | DRAWN BY CJP |
| DAVID WHITEHEAD CITY ENGINEER R.C.E. 47974 EXP. 12/31/09 | | | CHECKED BY DB |
| SCALE AS SHOWN | DATE | APPROVED | DATE 8/5/2009 |
| FEDERAL STIMULOUS PROJECT CONCRETE STREET IMPROVEMENTS BROADWAY (PREISKER TO MAIN) BID No. 2010/06 | | | SHEET 1 of 2 SHEETS |
| | | | DESCRIPTION LOCATION MAP AND DETAIL |
| | | | FILE NUMBER I-1929.01 |

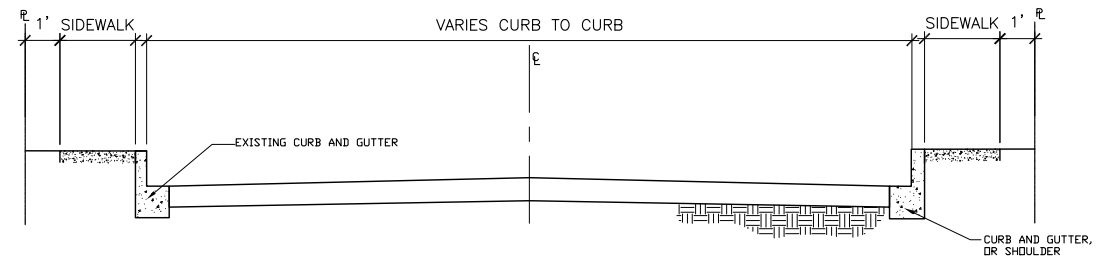

B MONOLITHIC SIDEWALK
SCALE: NONE

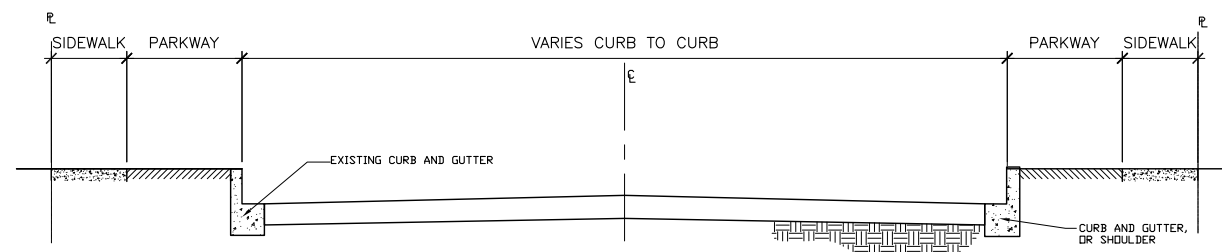

A DETACHED SIDEWALK (WITH PARKWAY)
SCALE: NONE

| <table border="1"> <tr><td>△ D</td><td></td><td></td><td></td><td></td></tr> <tr><td>△ C</td><td></td><td></td><td></td><td></td></tr> <tr><td>△ B</td><td></td><td></td><td></td><td></td></tr> <tr><td>△ A</td><td></td><td></td><td></td><td></td></tr> <tr> <th>LETTER</th> <th>DATE</th> <th>BY</th> <th>APPROVED</th> <th>REVISION</th> </tr> </table> | △ D | | | | | △ C | | | | | △ B | | | | | △ A | | | | | LETTER | DATE | BY | APPROVED | REVISION | CITY OF SANTA MARIA DEPARTMENT OF PUBLIC WORKS | | | DRAWN BY: CJP CHECKED BY: DB DATE: 8/5/2009 SHEET: 2 of 2 SHEETS |
|---|-------|-----------|----------------------------------------------------------|----------|--|-----|--|--|--|--|-----|--|--|--|--|-----|--|--|--|--|--------|------|----|----------|----------|----------------------------------------------------------|--|--|---------------------------------------------------------------------------|
| | △ D | | | | | | | | | | | | | | | | | | | | | | | | | | | | |
| | △ C | | | | | | | | | | | | | | | | | | | | | | | | | | | | |
| | △ B | | | | | | | | | | | | | | | | | | | | | | | | | | | | |
| △ A | | | | | | | | | | | | | | | | | | | | | | | | | | | | | |
| LETTER | DATE | BY | APPROVED | REVISION | | | | | | | | | | | | | | | | | | | | | | | | | |
| SCALE: AS SHOWN | DATE: | APPROVED: | DAVID WHITEHEAD CITY ENGINEER R.C.E. 47974 EXP. 12/31/09 | | | | | | | | | | | | | | | | | | | | | | | | | | |
| FEDERAL STIMULOUS PROJECT CONCRETE STREET IMPROVEMENTS BROADWAY (PREISKER TO MAIN) BID No. 2010/06 | | | DESCRIPTION: SECTIONS FILE NUMBER: I-1929.02 | | | | | | | | | | | | | | | | | | | | | | | | | | |
| | | | | | | | | | | | | | | | | | | | | | | | | | | | | | |